

VILLAGE OF EMPIRE - SITE PLAN REVIEW APPLICATION

Fee \$ \_\_\_\_\_

Date Received in Village Office \_\_\_\_\_

Received By: \_\_\_\_\_

Applicant(s) Name: TC Vision LLC  
Address: 6026 S. Lake St  
Empire, MI 49636

Date: 4-25-2024  
Phone#: \_\_\_\_\_  
Fax#: \_\_\_\_\_

Interest in Property: Owner

Property Owner and Address: \_\_\_\_\_  
(If different than applicant) \_\_\_\_\_  
\_\_\_\_\_

Phone#: \_\_\_\_\_  
Fax#: \_\_\_\_\_

Property#: 45-041- 719-024-10 and 719-024-05

Location of Property: 9896 W. Fisher Street

Zoning District: Light Industrial

Description of Project: Site expansion: proposed warehouse and freezer building for existing business

Federal, State and Local Permits required for this Project: Health Dept, Soil Erosion, Building Permit

Project Completion Schedule: Summer, 2025



4/25/2024

Signature of Applicant/Owner

Date

THE FOLLOWING DATA IS REQUIRED TO BE DEPICTED ON EVERY SITE PLAN.  
OTHER APPLICABLE INFORMATION MAY BE NEEDED FOR SPECIFIC USES SUCH AS  
WETLANDS, CONDOMINIUM SUBDIVISIONS, SPECIAL USE PERMITS, NONCONFORMING  
USES AND USES WITHIN THE CR, GC, PUD-PBD, PUD-A AND PUD-B DISTRICTS,  
AS OUTLINED IN THE ZONING ORDINANCE.

	PROVIDED	NOT PROVIDED	NOT APPLICABLE
1) Applicant's full name, address and phone number.....	<u>  X  </u>	_____	_____
2) Property legal description.....	<u>  X  </u>	_____	_____
3) Scale: 1" = 10' (Unless other scale is permitted).....	<u>  X  </u>	_____	_____
4) North arrow.....	<u>  X  </u>	_____	_____
5) Property dimensions, including lot area and angles.....	<u>  X  </u>	_____	_____
6) Total number and square footage of structures including: Units, Bedrooms, Offices, Carports or Garages with total and usable floor area and employees by shift noted....	<u>  X  </u>	_____	_____
7) Amount of recreational space and type of recreation facilities to be provided, and other related information, as pertinent or required by this Ordinance.....	_____	_____	<u>  X  </u>
8) Natural features such as woodlots, streams, lakes or ponds and topography (at two-foot intervals).....	<u>  X  </u>	_____	_____
9) Man-made features such as county drains, existing roads and structures, with indication as to which are to be retained and which are to be removed or altered.....	<u>  X  </u>	_____	_____
10) Existing or proposed public right-of-way and private easements.....	<u>  X  </u>	_____	_____
11) The width and location of proposed streets and driveways, with indication of travel and the inside radii of all curves including driveway curb returns.....	<u>  X  </u>	_____	_____
12) The width, number and location of proposed parking spaces with dimensions of a typical individual parking space and associated aisles.....	<u>  X  </u>	_____	_____
13) The location of proposed sidewalks in compliance with Section 3.34.....	<u>  X  </u>	_____	_____
14) A vicinity sketch showing the location of the site in relation to the surrounding street system and other land uses within a 300 feet radius of the proposed use, including land uses on the opposite side of any public street.....	<u>  X  </u>	_____	_____
15) Location of utilities, water supply and location and design of waste water systems.....	<u>  X  </u>	_____	_____
16) Proposed location of trash receptacles, accessory buildings and uses.....	<u>  X  </u>	_____	_____
17) Proposed location of free standing signs.....	<u>  X  </u>	_____	_____
18) A landscaping plan indicating the locations of planting, screening and fencing in compliance with Section 3.31 and proposed location of outdoor lighting in compliance with Section 3.33.....	<u>  X  </u>	_____	_____
19) Proposed location of all open spaces.....	<u>  X  </u>	_____	_____
20) Location and specifications for any existing or proposed above or below ground storage facilities for any chemicals, salts, flammable materials, or hazardous materials, as well as any containment structures or clear zones required by government authorities.....	_____	_____	<u>  X  </u>
21) Location of exterior drains, dry wells, catch basins, retention and/or detention areas, sumps and other facilities designed to collect, store or transport stormwater or wastewater, including the point of discharge for all drains and pipes.....	<u>  X  </u>	_____	_____
22) Other information to enable the Planning Commission to determine whether the proposed site plan will conform to provisions of this Ordinance.....	<u>  X  </u>	_____	_____

# AFFIDAVIT OF PUBLICATION

LEGAL NOTICE  
VILLAGE OF EMPIRE  
PUBLIC NOTICE

**NOTICE IS HEREBY GIVEN** that the Village of Empire Council has adopted an ordinance to amend the Village Zoning Ordinance, Section 4.06, by adding mixed uses as a permitted use in the Light Industrial District and to repeal all ordinances in conflict herewith. This amendment shall be effective at 12:01 am on the eighth day following its publication in accordance with the law. A copy of the Ordinance is available at the Village Office, 11518 S. Lacore Rd., Empire, MI 49630 or by calling (231) 326-5466.

Saturday, May 11, 2024

614854

STATE OF MICHIGAN  
County of Grand Traverse


Paul Heidbreder being duly sworn deposes and says the annexed printed copy of notice was taken from the Traverse City RECORD EAGLE, a newspaper printed and circulated in said State and County, and that said notice was published in said newspaper on the following dates:

05/11/2024

that he or she is the agent of the printers of said newspaper, and knows well the facts stated herein



Subscribed and sworn to before  
this 13th of May, 2024.

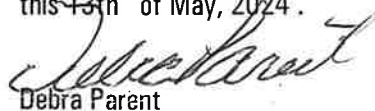

Debra Parent  
Notary Public, State of MI  
County of Grand Traverse  
04/27/2029  
Acting in County of Grand Traverse



**Site Plan Review  
Case #SPR-2024-01**

---

**Owner:** TC Vision, LLC  
**Address:** 6026 S Lake Street  
Glen Arbor, Michigan 49636

**Agent | Applicant:** Jozwiak Consulting | Scott Jozwiak  
P.O. Box 5342  
Traverse City, Michigan 49696

**Property subject to this request:** **Zoning District:** LI [Light Industrial]

**Parcel No.** 41-719-024-05

**Address:** 9888 W. Fisher Street | Empire, Michigan

**Legal Description:** PT NW 1/4 OF NW 1/4 SEC 19 COM NW COR SD SEC TH S 88 DEG 49'30" E 948.59 FT TH S 01 DEG 54'25" W 666.54 FT TO POB TH S 01 DEG 54'25" W 665.62 FT TH N 88 DEG 48'23" W 166.51 FT TH N 01 DEG 53'27" E 665.62 FT TH S 88 DEG 53'15" E 166.52 FT TO POB SUBJ TO ROW & EASE VILLAGE OF EMPIRE SEC 19 T28N R14W 2.54 A M/L 2012 SPLIT FROM 041-719-024-10

**Property subject to this request:** **Zoning District:** LI [Light Industrial]

**Parcel No.** 41-719-024-10

**Address:** 9896 W. Fisher Street

**Legal Description:** PT NW 1/4 OF NW 1/4 SEC 19 COM NW COR SD SEC TH S 88 DEG 49'30" E 948.59 FT TH S 01 DEG 54'25" W 666.54 FT TH N 88 DEG 53'15" W 166.52 FT TO POB TH S 01 DEG 53'27" W 665.62 FT TH N 88 DEG 48'23" W 178.49 FT TH N 01 DEG 54'25" E 665.37 FT TH S 88 DEG 53'15" E 178.31 FT TO POB (A/K/A PARCEL 1) SUBJ TO ROW & EASE VILLAGE OF EMPIRE SEC 19 T28N R14W 2.73 AC M/L 2012 SPLIT INTO 041-719-024-05 WHILE RETAINING PARCEL NUMBER 041-719-024-10 ON ALTERED LEGAL

**Proposed Land Use(s):**

The owner proposes a 'combination of uses' in accordance with Article 4, Section 4.06.2.5 (recent amendment). More specifically, there exists on 41-719-024-05, mini-warehouses and storage buildings described as a special use in Article 4, Section 4.06.3.2; and on 41-719-024-10, processing / warehousing / refrigerated storage. The owner further desires to add an additional building / structure for the purpose of providing additional warehousing and freezer space located approximately in the center of the two adjoining parcels. The proposed addition includes 15,000 square feet of storage / warehousing and 2,072 square feet of freezer space.

## Specific Zoning District Findings

The subject parcels [041-719-024-05 and 041-719-024-10] are both located in the Light Industrial [LI] zoning district.

***The zoning administrator finds that both parcels 041-719-024-05 and 041-719-024-10 are in the Light Industrial [LI] zoning district and is evidenced by a comparison of the Leelanau County GIS mapping and the Village of Empire zoning map.***



***The zoning administrator finds that the combination of uses on a single parcel of land is permitted and is evidenced by the recent amendment to the Village of Empire zoning ordinance adopted by Council on XX/XX/2024, published on Saturday 05/11/2024.***

***The Zoning Administrator finds that the proposed 'combination of uses' is subject to level B site plan review by the planning commission as is evidenced by Article 5, Section 5.03.1.1 indicating that only Commercial and institutional buildings less than 5,000 square feet that will accommodate a use by right may be reviewed by the Zoning Administrator, and as specified in Section 5.03: Level "B" Review.***

**The Zoning administrator finds that the 'proposed' structure(s) will straddle the existing centerline of the two (2) adjacent parcels and that the parcels should be combined as a condition of any pending Site Plan approval.**

### Section 4.10 – Schedule of Regulations (excerpt from Village of Empire Zoning Ordinance)

Zoning District	District Name	Min. Lot Area		Max.Ht of Structure Feet (a)	Yard Setbacks					Min. space btwn Bldgs	Min. & Max. S.F. per D.U or Main Bldg.		Maximum Lot Coverage %
		Area (sq. ft)	Width (ft)		Front (ft)	Min. Side (ft)	Min. Rear (ft)	Min. Alley	Min. Water				
LI	Light Industrial	1 acre	100	32	20 min	15 (f)	20	10	---	10	NA	NA	60%

**5.01.4 Site Plan Data Required** Each site plan submitted shall contain the following information unless specifically waived, in whole or in part, by the Zoning Administrator (i.e., Level “A” Review) or Planning Commission (i.e., Level “B” Review). The Planning Commission or Zoning Administrator can waive any or all of the below site plan requirements when it finds those requirements are not applicable to the proposed development.

A. The name and address of the property owner and developer.

**Provided on Application and Site Plan | C100**

B. Site location, address, and tax parcel number.

**Provided on Application and Staff Report**

C. The date, north arrow, scale, and name of the individual or firm responsible for preparing said plan. The scale must be at least one (1) inch = fifty (50) feet for parcels under three (3) acres. For parcels greater than three (3) acres, the portion of the property pertaining to the application, plus two hundred (200) feet in each direction, shall be at a scale of at least one (1) inch = fifty (50) feet (area enlargement). The full property shall be drawn to scale, and shall indicate the location of the area of enlargement.

**Provided on Site Plan | C100 and C101**

D. A certified survey of the property prepared and sealed by a professional licensed surveyor, showing at a minimum the boundary lines of the property, to include all dimensions and legal description.

**Provided on Site Plan | C100**

E. The location of all existing structures and all proposed uses or structures on the site, including proposed drives, walkways, signs, exterior lighting, adequate parking for the proposed uses (i.e., show the dimensions of a typical parking stall and parking lot), loading and unloading areas, if necessary, common use areas and recreational areas and facilities. An elevation drawing of the proposed building(s) shall be required in order to review the proposed building bulk and verify height.

**Provided on Site Plan | C101, 102, and 104 – Exterior Light plans are incomplete – applicant statement on file that they will comply as indicated in Project Manual – Elevations shown on Sheet #A300**

F. The location and width of all abutting rights-of-way, easements, municipal water, private water wells, wastewater systems, and utility lines within or bordering the subject project.

**Provided on Site Plan | C101, C102, and C104 – the Site Plan states that there are no proposed or required upgrades for municipal services including well and septic system**

G. The location of existing natural and environmental features, such as watercourses, wetlands, shorelines, man-made drains, trees, wooded areas and other environmental features.

**Provided on Site Plan showing existing / proposed landscaping | C101, C102, and C104**

H. A vicinity sketch showing the location of the site in relation to the surrounding street system and other land uses within three hundred (300) feet in every

direction of the proposed use including land uses on the opposite side of any public street.

**Provided on Site Plan | C100**

I. The location and identification of all existing structures, lighting, signs, ingress drives, roads, and parking within a two hundred (200) foot radius of the site, including road names.

**Provided on Site Plan | C100**

J. The existing zoning district in which the site is located with required setbacks specified on the site plan and the zoning of adjacent parcels.

**Provided on Site Plan | C100 and C102**

K. The location of all existing and proposed landscaping as well as all existing and proposed fences, walls, and sidewalks.

**Provided on Site Plan | C102, C102, and C104**

L. The location, size, and slope of all surface and subsurface drainage facilities.

**Provided on Site Plan | C101, C102, and C104**

M. Project description, including the total number of structures, units, bedrooms, offices, square feet, total and usable floor area, carports or garages, employees by shift, fans and ventilation, amount of recreational open space, type of recreation facilities to be provided, and related information as may be pertinent or as may otherwise be required by this Ordinance.

**Provided on Site Plan | C102 and C104 (total number of structures) – the Zoning Administrator has determined that the remaining requirements are not applicable to this specific project**

N. Summary tables, cross-sections and/or floor plans should be included with site plans for proposed structures, giving the following information:

1. The number of units proposed, by type, including a typical floor plan for each unit.

2. The area of the proposed units in square feet, as well as area dimensions of driveways and staging areas.

3. Typical elevation drawings of the front and rear of each building.

**The Zoning Administrator has determined that these elements are not applicable to the specific project**

O. The topography of the existing and finished site shall be shown by contours or spot elevations. Where the existing slope on any part of the site is ten percent (10%) or greater, contours shall be shown at height intervals of two (2) feet or less.

**Provide on Site Plan | C101 and C104**

P. Generalized soil analysis data demonstrating their adaptability to the use. More detailed information may be required where the Zoning Administrator (i.e., Level “A” Review) or Planning Commission (i.e., Level “B” Review) determines that the site and use warrant a more critical review of soils.

**The Zoning Administrator has determined that this requirement is not applicable to this specific project and recommends yielding to any requirement by any other authorized agency**

Q. All site plans shall comply with the terms of the Leelanau County Soil Erosion Sedimentation and Storm Water Runoff Control Ordinance. It shall be the applicant’s responsibility to provide documentation of compliance of this County Ordinance.

**The Zoning Administrator advises that the applicant has stated intended compliance with other agencies within the Project Manual**

R. Anticipated hours of operation for proposed use. The Planning Commission may impose reasonable limits to hours of operation as a condition of site plan approval when warranted to assure compatibility with surrounding land uses.

**\*The Site Plan does NOT state anticipated hours of operation**

S. Project completion schedule.

**\*There has been no completion schedule presented as part of the application and Site Plan**

T. Such other information as is necessary to enable the Zoning Administrator (i.e., Level “A” Review) or Planning Commission (i.e., Level “B” Review) to determine whether the site plan will conform with the intent of the Village Master Plan and the provisions of this Ordinance.

**The Zoning Administrator advises the Planning Commission that if ‘other information’ is required, the Planning Commission be as specific as possible in describing what ‘other’ information is required to allow the Planning Commission to render a decision**

U. Impact Statement: An impact statement shall be provided for all Level B site plan reviews addressing the following as applicable:

1. A complete description of the proposed development including site size and location; the number of lots or units proposed; proposed development density; and other factors as requested by the Zoning Administrator or the Planning Commission.

2. Expected impact on community services. The impact statement should assess, and detail likely impacts on and how these services are to be provided: municipal water, public safety, traffic and other factors as requested by the Zoning Administrator or the Planning Commission.

3. Statements relative to the environmental impact of the proposed development. The impact statement should assess and detail likely impacts such as topography/soils, shorelines, wildlife habitat, air quality, water quality (i.e., groundwater and surface water), noise, and the scale of development or other factors as requested by the Zoning Administrator or the Planning Commission.

4. Statement relative to the impact of the proposed development on the Village’s economy, population, and community character.



The Zoning Administrator advise that the applicant has addressed the above requirements on page 8 of the Project Manual for the benefit of the Planning Commission

The Zoning Administrator determined that the site plan was administratively complete on May 24, 2024, in accordance with Section 3.05.6

---

LEELANAU COUNTY GIS IMAGE (below)



## 9. Standards for Granting Site Plan Approval.

A. Consistent with this Section, the Zoning Administrator (i.e., Level “A” Review) or Planning Commission (i.e., Level “B” Review) shall approve, or approve with conditions, an application for a site plan only upon a finding that the proposed site plan complies with all applicable provisions of this Ordinance, the Village Master Plan and other Village planning requirements, and other applicable ordinances and the standards listed below, unless the Zoning Administrator or Planning Commission waives a particular requirements upon a finding that the requirement and/or standard is not applicable to the proposed development under consideration and the waiver of that standard will not be significantly detrimental to surrounding property or to the intent of the Ordinance. *The Zoning Administrator or **Planning Commission’s decision shall be in writing and shall include findings of fact, based on evidence presented on each standard.*** (emphasis added by the ZA)

B. All elements of the site plan shall be designed so that there is a limited amount of change in the overall natural contours of the site and shall minimize reshaping in favor of designing the project to respect existing features of the site in relation to topography, the size and type of the lot, the character of adjoining property and the type and size of buildings. The site shall be so developed as not to impede the normal and orderly development or improvement of surrounding property for uses permitted in this Ordinance.

**The Planning Commission finds that: the site plan demonstrates minimal change to the existing contours to effectuate the desired new construction and that all proposed construction is occurring interior to the subject property and will not impede future development of surrounding property.**

C. Special attention shall be given to proper site drainage so that storm water treatment and/or disposal does not adversely impact neighboring properties.

**The Planning Commission finds that: the site plan shows existing and proposed stormwater drainage on site that will contain proposed additional drainage on site.**

D. The site plan shall provide reasonable, visual and sound privacy for all dwelling units located therein. Fences, walls, barriers and landscaping shall be used, as appropriate, for the protection and enhancement of property and for the privacy of its occupants.

**The Planning Commission finds that: the site plan indicates all proposed improvements are occurring interior to the property and that no new additional barriers or landscaping should be reasonably expected based upon the scope and design of the project.**

E. All buildings or groups of buildings shall be so arranged as to permit emergency access by some practical means to as many of the sides as feasible.

**The Planning Commission finds that: the site plan demonstrates that access is available to all sides of the existing and new structure(s) being proposed, noting that the new structure will have ‘connectors’ allowing for personnel ingress and egress to and from from the existing structure.**

F. Every structure or dwelling unit shall have access to a public street, private road, walkway or other area or groups of buildings shall be so arranged as to permit emergency access by some practical means dedicated to common use.

**The Planning Commission finds that: the site plan demonstrates that ‘both’ uses will utilize one existing access and that the applicant has agreed to permitting within the fire code as stated in their Project Manual**

G. Pedestrian walkways or sidewalks shall be provided separate from the streets or roads in accordance with Section 3.18 - Streets, Private Roads, Driveways and Section 3.19 - Sidewalks of this Ordinance.

**The Planning Commission finds that: the site plan demonstrates an interior walkway from the proposed parking area to the subject property structure(s), but is otherwise, not subject to Article 3, Sections 3.18 and 3.19 of the Village of Empire zoning ordinance.**

H. All loading and unloading areas and outside storage areas, including areas for the storage of trash, which face or are visible from residential districts or public thoroughfares, shall be screened, by a fence or wall meeting the requirements of Section 3.09 or vegetative screening no less than six feet in height.

**The Planning Commission finds that: the existing loading / unloading area has not been screened as the adjacent Mixed Residential district to the south (Fisher Street) is not improved and finds that the strict requirements of Article 3, Section 3.09.B.2 of the Village of Empire zoning ordinance would not adequately serve an intended purpose as a 'screen', being limited to 4' (feet) in height.**

I. Exterior lighting shall comply with the requirements of Section 3.11.

**The Planning Commission finds that: the applicant has provided in their Project Manual that a lighting plan is not complete but will be designed for night sky preservation and comply in all respects to Article 3, Section 3.11 [Outdoor Lighting] of the Village of Empire zoning ordinance.**

J. The arrangement of public or common ways for vehicular and pedestrian circulation shall respect the pattern of existing or planned streets and pedestrian or bicycle pathways in the area. Streets and drives which are part of an existing or planned street pattern which serves adjacent development shall be of a width appropriate to the traffic volume they will carry and shall have a dedicated right-of-way equal to that specified in Village of Empire Ordinance 121 and Streets, Private Roads, Driveways and Sidewalks of this Ordinance.

**The Planning Commission finds that: this standard is not applicable as no public or common ways are being proposed as described in this Section.**

K. All streets shall be developed in accordance with any Village street, road standards and specifications.

**The Planning Commission finds that: this standard is not applicable as no streets are being proposed as described in this Section, however, modifications to for proposed additional curb cuts for unloading / loading areas will be constructed in accordance with Village policies and ordinances within the public right-of-way.**

L. Site plans shall conform to all applicable requirements of state and federal statutes and the Village of Empire Master Plan, and approval may be conditioned on the applicant receiving necessary state and federal permits before the actual land use permit authorizing the special land use is granted.

**The Planning Commission finds that: the site plan does conform to the standards set forth by the Village of Empire zoning ordinance and that the applicant has stated in their Project Manual that they will comply with all other regulatory agency requirements.**

M. The Planning Commission may seek the recommendations of the Glen Lake Fire Chief, Village of Empire Department of Public Works, Benzie-Leelanau District Health Department, Leelanau County Drain Commissioner, Leelanau County Soil Erosion Control Officer, Michigan Department of Natural Resources, Michigan Department of Environment Great Lakes and Energy, or other agencies as appropriate.

**The Planning Commission finds that: the applicant has stated their intent to comply with all other regulatory and / or permitting agencies as evidenced in the Project Manual, page 7 and covered under standard (L) above.**

For your review,

A handwritten signature in blue ink that reads "Robert Hall". The signature is written in a cursive style with a large, sweeping initial "R".

Robert (Bob) Hall  
Village of Empire – Zoning Administrator

---

## **PROJECT MANUAL**

---

### **CHERRY REPUBLIC EXPANSION, EMPIRE FACILITY**

Version 1.0

April 24, 2024

---

**Project Location**

9896 W Fisher St.  
Village of Empire  
Parcel 041-719-024-10  
& 041-719-024-05

---

**Project Owner**

TC Vision LLC

---

**Project Permits Coordinator**

Scott Jozwiak, PE  
Jozwiak Consulting

---

**Project Consultants**

Driven Design Studio, Building Architect  
Kincaid Building Group, Construction Manager

---

---

**Cherry Republic 2024 Expansion Project, Empire Facility**

**INDEX**

Index .....2  
Applicant Information .....3  
Project description .....4  
Standards for Granting approval .....5  
Project Impact Statement .....8

**Cherry Republic 2024 Expansion Project, Empire Facility**

**APPLICANT INFORMATION**

1.1 APPLICANT/OWNER

TC Vision LLC  
6026 S Lake St  
Glen Arbor, MI 49636

1.2 PROOF OF OWNERSHIP

A) Warranty deeds can be provided

1.3 PARCEL NUMBERS

- (1) 45-041-719-024-10 (9896 W Fisher St. – Cherry Republic Facility)
- (2) 45-041-719-024-05 (9888 W Fisher St. - Self Storage Property)

Note: The parcels originally were combined as one parcel and were divided in 2012. Upon approval of the proposed site plan, the parcels will be combined to be one parcel.

1.4 ENGINEER

Scott M. Jozwiak, PE  
Jozwiak Consulting  
PO Box 5342  
Traverse City, MI 49696  
p. 231-218-1201

1.5 PROJECT TITLE

A) Cherry Republic 2024 Expansion Project, Empire Facility

1.6 SUBMITTALS

- A) Application
- B) Project manual
- C) Site/Civil Plans
- D) Building Plans
- E) Legal Descriptions

## PROJECT DESCRIPTION

### 1.1 PROJECT DESCRIPTION

Cherry Republic (TC Vision LLC), a nationally recognized retailer of cherry related products such as jams, salsa and candy, is seeking to expand the warehouse component of their facility located at 9896 W. Fisher Street. They have operated out of this facility for several years under a lease with the former owner, Fred Salisbury and in 2012, Cherry Republic purchased the parcel. At that time, a land division was created, dividing the parcel in half. This put the 9,700 square foot building on its own parcel.

The two parcels are zoned industrial and are served by municipal water which provides fire suppression water capacity.

Mr. Salisbury, prior to and after the sale, constructed a self-storage facility.

Cherry Republic eventually expanded their facility to include production of goods. A 15,000 square foot production facility was constructed behind the existing 9,700 square foot building in 2013.

In 2019, the last expansion occurred which added 10,000 square feet of warehouse space and two truck docks.

By 2022, Fred Salisbury had constructed 3 self-storage buildings on the east parcel. Mr. Salisbury then sold the parcel to Cherry Republic in December of 2022 and Cherry Republic has continued to operate the self-storage facility since.

Cherry Republic has experienced constraints in their operation because freezer space was being provided by a company in Traverse City. That freezer space was no longer being made available to Cherry Republic so that spawned discussions about expanding the warehouse and adding much needed freezer space to this facility. Freezer space is in high demand and there is uncertainty on future availability so in order to provide stability in that arena, they are deciding to create that space at their Empire facility. This space, along with additional warehousing, has become an essential need to sustain their operation.

This planned expansion includes a 50x300 warehouse, three additional truck docks and a 26x80 foot freezer. In addition, much needed parking is being created.

The site plan illustrates how these planned expansions will be situated yet leave the existing self-storage buildings mostly untouched. A modification to the southwest self-storage building will be made to remove the center partition wall. The resulting storage units will then be only accessible from the east and will be full depth.



## Cherry Republic 2024 Expansion Project, Empire Facility

### STANDARDS FOR GRANTING APPROVAL

- A) Consistent with this Section, the Zoning Administrator (i.e., Level “A” Review) or Planning Commission (i.e., Level “B” Review) shall approve, or approve with conditions, an application for a site plan only upon a finding that the proposed site plan complies with all applicable provisions of this Ordinance, the Village Master Plan and other Village planning requirements, and other applicable ordinances and the standards listed below, unless the Zoning Administrator or Planning Commission waives a particular requirements upon a finding that the requirement and/or standard is not applicable to the proposed development under consideration and the waiver of that standard will not be significantly detrimental to surrounding property or to the intent of the Ordinance. The Zoning Administrator or Planning Commission’s decision shall be in writing and shall include findings of fact, based on evidence presented on each standard.
- (1) Compliance with the ordinance:
    - (a) The proposed plan illustrates compliance with the current zoning ordinance. Building height, lot coverage and setbacks are in compliance. Expanded parking areas are provided on-site. Storm water management will continue to be controlled on-site.
  - (2) Compliance with the Village Master Plan
    - (a) The Village has currently zoned the parcel as industrial.
    - (b) The Master Plan states “The Light Industrial district includes properties that are currently vacant or are home to agricultural processing/distribution activities. Future Land Use Recommendations The intent of the Light Industrial district is to accommodate existing light industrial uses, and to encourage and provide opportunities for additional light industry, including wholesale and warehousing uses as well as activities like research laboratories, high-tech industries, light assembly operations, office space, and commercial uses that support light industrial activities.”
    - (c) It is our opinion that the continued success of Cherry Republic on this parcel meets the intent of the master plan. The adjacent residential parcels to the west will not see any increased activity. By providing substantial increases to employee parking, of which the need swells during the holidays, neighbors will see fewer cars parked along Fisher Street. Additionally, the increased warehouse space will omit some truck traffic as they will no longer have to temporarily ship product off site and bring it back for final shipping.
- B) All elements of the site plan shall be designed so that there is a limited amount of change in the overall natural contours of the site and shall minimize reshaping in favor of designing the project to respect existing features of the site in relation to topography, the size and type of the lot, the character of adjoining property and the type and size of buildings. The site shall be so developed as not to impede the normal and orderly development or improvement of surrounding property for uses permitted in this Ordinance.
- (1) The property is located at the end of Fisher Street. Minimal traffic occurs at this dead end with exception of operations at Cherry Republic, the self-storage facility and recycling that occurs at the end of the street.
  - (2) There is minimal 1.5 elevation difference between the finish floor of the warehouse and the existing self-storage buildings. The grade transition that currently exists between the two uses will be shifted to accommodate the expansion. This modification along with grading adjustments to the retention basin are proposed to minimally impact the topography.
  - (3) The project appearance to the residential properties to the west will be unchanged since all of the planned activity will be to the east of the existing facility. The property to the east and south are vacant.

## Cherry Republic 2024 Expansion Project, Empire Facility

- (4) The planned operation mimics the current traffic flow but will provide additional parking for the facility which reduces overflow parking onto Fisher Street which has been known to occur during peak season.
- C) Special attention shall be given to proper site drainage so that storm water treatment and/or disposal does not adversely impact neighboring properties.
  - (1) Storm water management is an important component to the project. All storm water is directed to infiltration basins located at the front and rear of the parcel.
- D) The site plan shall provide reasonable, visual and sound privacy for all dwelling units located therein. Fences, walls, barriers and landscaping shall be used, as appropriate, for the protection and enhancement of property and for the privacy of its occupants.
  - (1) No improvements are proposed along Park Street and therefore the existing condition will remain.
- E) All buildings or groups of buildings shall be so arranged as to permit emergency access by some practical means to as many of the sides as feasible.
  - (1) Emergency response to the site is paramount and all sides of the buildings are accessible. The buildings associated with the operation of Cherry Republic are fire suppressed meaning they are/will be equipped with sprinklers throughout.
- F) Every structure or dwelling unit shall have access to a public street, private road, walkway or other area dedicated to common use.
  - (1) The property fronts on Fisher Street.
- G) Pedestrian walkways or sidewalks shall be provided separate from the streets or roads in accordance with Section 3.18 - Streets, Private Roads, Driveways and Section 3.19 - Sidewalks of this Ordinance.
  - (1) Sidewalks are shown to direct employees to the building.
- H) All loading and unloading areas and outside storage areas, including areas for the storage of trash, which face or are visible from residential districts or public thoroughfares, shall be screened, by a fence or wall meeting the requirements of Section 3.09 or vegetative screening no less than six feet in height.
  - (1) The property currently has truck docks that face Fisher Street. It is our intent to add three more alongside the existing docks.
- I) Exterior lighting shall comply with the requirements of Section 3.11.
  - (1) The lighting plan will be submitted to the zoning administrator for approval upon completion and will comply with the requirements in Section 3.11.
- J) The arrangement of public or common ways for vehicular and pedestrian circulation shall respect the pattern of existing or planned streets and pedestrian or bicycle pathways in the area. Streets and drives which are part of an existing or planned street pattern which serves adjacent development shall be of a width appropriate to the traffic volume they will carry and shall have a dedicated right-of-way equal to that specified in Village of Empire Ordinance 121 and Streets, Private Roads, Driveways and Sidewalks of this Ordinance.
  - (1) It is the intent of this plan to utilize the existing entrance to the self-storage facility as the main entrance into the Cherry Republic facility. No improvements to the curb cut are proposed.
- K) All streets shall be developed in accordance with any Village street, road standards and specifications.
  - (1) Not applicable
- L) Site plans shall conform to all applicable requirements of state and federal statutes and the Village of Empire Master Plan, and approval may be conditioned on the applicant receiving necessary

## Cherry Republic 2024 Expansion Project, Empire Facility

state and federal permits before the actual land use permit authorizing the special land use is granted.

- (1) It is our intent to comply with all applicable agencies and to seek the following permits:
  - (a) Benzie-Leelanau Health Department
  - (b) Leelanau County Soil Conservation District
  - (c) Village of Empire
  - (d) Construction code
  - (e) Fire code
- M) The Planning Commission may seek the recommendations of the Glen Lake Fire Chief, Village of Empire Department of Public Works, Benzie-Leelanau District Health Department, Leelanau County Drain Commissioner, Leelanau County Soil Erosion Control Officer, Michigan Department of Natural Resources, Michigan Department of Environment Great Lakes and Energy, or other agencies as appropriate.
  - (1) Approvals are pending with applicable agencies, as listed above.

PROJECT IMPACT STATEMENT

PART 1 IMPACT STATEMENT

- (1) A complete description of the proposed development including site size and location; the number of lots or units proposed; proposed development density; and other factors as requested by the Zoning Administrator or the Planning Commission.
- (2) Expected impact on community services. The impact statement should assess, and detail likely impacts on and how these services are to be provided: municipal water, public safety, traffic and other factors as requested by the Zoning Administrator or the Planning Commission.
- (3) Statements relative to the environmental impact of the proposed development. The impact statement should assess and detail likely impacts such as topography/soils, shorelines, wildlife habitat, air quality, water quality (i.e., groundwater and surface water), noise, and the scale of development or other factors as requested by the Zoning Administrator or the Planning Commission.
- (4) Statement relative to the impact of the proposed development on the Village's economy, population, and community character.

- (a) This 5.2 acre, more or less, combined parcel is located at 9876 Fisher St and is comprised of two tax id numbers. Upon approval, the parcels will be combined into one tax parcel. The combined site contains five (5) existing structures, including two (2) for the operations of Cherry Republic and (3) self-storage structures.

The proposed 17,072 expansion includes a sixth structure, connected by a breezeway/connector for the use of Cherry Republic. In total, the site will contain 68,781 square feet of structures.

Both uses, warehouse production and self-storage, already exist on the property. The expansion of the warehouse and freezer will help sustain the existing business and reduce the impact of traffic, as trucking the goods to and from the out-of-region storage and freezer facility will be eliminated. This will thereby increase public safety. The additional parking added to the site will provide the seasonal staff a safe place to park and be able to navigate within the property.

Minimal impact to the topography is demonstrated in the site plans- there is little grade change in this area and the vegetation removal is negligible, while new vegetation is being added to the site. Stormwater management is handled on-site with protective measures, compliant to Leelanau County Soil Conservation regulations. The proposed addition is internal to the site and is screened by existing structures for noise and view buffering.

The success of Cherry Republic in the northern Michigan region has brought many advantages to the community. This includes both year-round and seasonal employment and many donations to non-profit environmental and community entities. The continued success of this operation will maintain the economic and community character of the Village.



# 2024 BUILDING ADDITIONS FOR CHERRY REPUBLIC EMPIRE FACILITY

**GENERAL SITE NOTES**

ALL CONSTRUCTION, WORKMANSHIP AND MATERIALS SHALL CONFORM WITH THE CURRENT APPLICABLE LOCAL, COUNTY, STATE OR FEDERAL SPECIFICATIONS AND DETAILS.

THE CONTRACTOR SHALL COMPLY WITH ALL APPLICABLE LAWS AND REGULATIONS GOVERNING THE FURNISHING AND USE OF SAFEGUARDS, SAFETY DEVICES AND PROTECTION EQUIPMENT. THE CONTRACTOR SHALL TAKE ANY NECESSARY PRECAUTIONS TO PROTECT THE LIFE AND HEALTH OF EMPLOYEES AND THE PUBLIC IN THE PERFORMANCE OF THE WORK.

ANY CHANGES IN PLANS OR SPECIFICATIONS MUST BE REVIEWED BY THE PROJECT ENGINEER, ARCHITECT AND/OR THE OWNER.

THE LOCATIONS OF UNDERGROUND UTILITIES AND STRUCTURES, AS SHOWN ON THE DRAWINGS, ARE APPROXIMATE AND MAY NOT BE COMPLETE. LOCATIONS ARE BASED ON PREVIOUS CONSTRUCTION PLANS, DATED AS-BUILTS AND UTILITY FLAGGING AS DISCOVERED IN THE FIELD. NO GUARANTEE IS MADE THAT ALL UTILITIES AND STRUCTURES ARE SHOWN.

REFER TO ARCHITECTURAL PLANS FOR EXACT BUILDING DIMENSIONS.

CONTRACTOR SHALL LIMIT CONSTRUCTION AND STORAGE OF EQUIPMENT AND MATERIALS TO BE WITHIN THE PROPERTY LINES.

**SITE REMEDIATION**  
THE PRESENCE OF OTHER THAN GRANULAR MATERIALS IN THE SUB-GRADE SOIL WILL REQUIRE A FULL WIDTH, FIFTEEN INCH, GRANULAR SUB-BASE, MDOT CLASS II OR EQUIVALENT.

**EARTHWORK**  
CONTRACTOR AND OWNER SHALL DISCUSS TREE REMOVAL LIMITS. CONTRACTOR SHALL COMPLETELY REMOVE EXISTING TREES AND ROOTS. ALL DEBRIS SHALL BE DISPOSED. PRESERVATION AND TRANSPLANT OF VEGETATION WITHIN THE CLEARING LIMITS SHALL OCCUR WHEN PRACTICAL.

CONTRACTOR SHALL BE RESPONSIBLE FOR PERFORMING ANY EARTHWORK CALCULATIONS NECESSARY. ENGINEER WILL WORK WITH THE CONTRACTOR TO AMEND GRADES AS DEEMED NECESSARY.

ALL FILLED AREAS SHALL BE COMPACTED AND MOISTURE CONDITIONED. ALL BASE MATERIAL SHALL BE COMPACTED TO 95% OF ITS MAXIMUM UNIT WEIGHT.

PARKING LOT GRADING IN BARRIER FREE AREAS SHALL NOT EXCEED 2% IN ANY DIRECTION. ALL BARRIER FREE ROUTES SHALL NOT EXCEED A 2% CROSS SLOPE AND 5.0% GRADE ALONG THE ROUTE UNLESS A CURB RAMP IS INDICATED.

CONTRACTOR SHALL REFER TO BUILDING PLANS FOR FOUNDATION EXCAVATION.

GRAVEL PLACEMENT MUST COMPLY WITH THE CURRENT MICHIGAN DEPARTMENT OF TRANSPORTATION STANDARD SPECIFICATIONS.

TOPSOIL SHALL BE RESPREAD AT A MINIMUM DEPTH OF 4" AND SHALL BE FREE OF DEBRIS AND STONES. GRADES AROUND THE BUILDING PAD SHALL BE SLOPED AWAY FROM THE STRUCTURE.

**UTILITY SERVICES**  
EXISTING DRAINFIELD SHALL BE LOCATED AND PROTECTED DURING CONSTRUCTION. PROJECT DOES NOT REQUIRE ANY UPGRADES TO THE EXISTING DRAINFIELD.

EXISTING WATER SERVICE REQUIRES NO UPGRADES AS PART OF THIS PROJECT.

**LIGHTING**  
LIGHTING SHALL BE DARK SKY TYPE AND PROPERLY SHIELDED. CONTRACTOR SHALL BE RESPONSIBLE FOR REVIEWING AND COMPLYING WITH THE LIGHTING ORDINANCE.

LIGHT SPECIFICATION SHALL BE REVIEWED BY VILLAGE PRIOR TO INSTALLATION. VILLAGE MAY REQUIRE A PHOTOMETRIC PLAN.

**CONCRETE FLAT WORK**  
ALL CONCRETE SHALL BE A MINIMUM OF 3500 PSI OR AS PRESCRIBED IN THE ARCHITECTURAL PLANS.

PEDESTRIAN DOOR APPROACHES, SIDEWALKS AND OTHER EXTERIOR PEDESTRIAN ROUTES SHALL FOLLOW SIDEWALK SPECIFICATION.

SIDEWALKS SHALL HAVE CONTRACTION JOINTS NOT LESS THAN 5' OR GREATER THAN 7', FULL WIDTH OF WALK. JOINT DEPTH SHALL BE 1/4 THE THICKNESS OF THE CONCRETE OR AS DICTATED BY STANDARD PRACTICE.

SIDEWALK CROSS SLOPE SHALL NOT EXCEED 2%.

**IRRIGATION**  
IN THE EVENT THAT UNMARKED IRRIGATION COMPONENTS ARE ENCOUNTERED DURING EXCAVATION, CONTRACTOR SHALL TIE BACK ANY BROKEN LINES OR WIRES AND SUFFICIENTLY MARK THEM TO AID IN REPAIR.

**GENERAL NOTES**

THE SOIL EROSION CONTROL MEASURES SHOWN ARE THE MINIMUM CONTROLS TO BE USED ON THIS PROJECT. THE CONTRACTOR SHALL BE RESPONSIBLE FOR TEMPORARY AND PERMANENT SOIL EROSION CONTROL MEASURES TO PROTECT THE DISTURBED AREAS AND ADJACENT PROPERTIES FROM ACCELERATED EROSION AND SEDIMENTATION RESULTING FROM PROJECT CONSTRUCTION AT NO ADDITIONAL COST TO THE OWNER.

SHOULD ADDITIONAL SOIL EROSION CONTROL MEASURES BE DETERMINED NECESSARY, THEY SHALL BE PLACED NO LATER THAN 24 HOURS FROM THE TIME OF NOTIFICATION TO THE GENERAL CONTRACTOR. IF OT INSTALLED ALL ON SITE CONSTRUCTION WILL BE HALTED UNTIL SUCH MEASURES HAVE BEEN INSTALLED AND APPROVED.

CONTRACTOR SHALL POSSESS SOIL EROSION PERMIT PRIOR TO ANY CONSTRUCTION.

ALL DISTURBED AREAS SHALL BE TOPSOILED AND HYDRO-SEEDED.

THE CONTRACTOR IS RESPONSIBLE FOR ESTABLISHING GROUND COVER ON AREAS DISTURBED BY CONSTRUCTION AND SHALL REPAIR ALL WASHOUTS AND EROSION DURING THE GUARANTEE PERIOD OF ONE (1) YEAR AFTER GROUND COVER IS ESTABLISHED AT NO ADDITIONAL COST TO THE OWNER.

ALL SEDIMENT DROPPED OR ERODED ONTO PUBLIC RIGHT-OF-WAY OR PRIVATE ROADS SHALL BE REMOVED AT THE END OF EACH WORKING DAY.

ALL EROSION/SEDIMENT CONTROL DEVICES SHALL BE MAINTAINED IN WORKING ORDER AT ALL TIMES.

ALL EXISTING STORMWATER INLETS THAT MAY BE SUBJECT TO SEDIMENT RESULTING FROM CONSTRUCTION SHALL BE ADEQUATELY PROTECTED WITH INLET FILTERS.

ALL TEMPORARY EROSION CONTROL MEASURES SHALL BE REMOVED ONCE THE SITE IS STABILIZED.

SILT FENCE SHALL BE INSTALLED ALONG THE PROPERTY LINES THAT ARE DOWN-GRADIENT OF THE PROPOSED WORK ACTIVITY. IF ADDITIONAL SILT FENCE IS NECESSARY, CONTRACTOR SHALL BE RESPONSIBLE FOR INSTALLING SUCH MEASURES IF REQUESTED BY THE ENGINEER OR THE SOIL EROSION CONTROL OFFICER AT NO ADDITIONAL COST TO THE OWNER.

**SOIL EROSION CONTROL NOTES**

**811**  
Know what's below.  
Call before you dig.

EXISTING PUBLIC AND KNOWN UNDERGROUND STRUCTURES ARE SHOWN ON THE PLANS. THE INFORMATION SHOWN IS BELIEVED TO BE REASONABLY CORRECT AND COMPLETE. HOWEVER, NEITHER THE CORRECTNESS OR THE COMPLETENESS OF SUCH INFORMATION IS GUARANTEED. PRIOR TO THE START OF ANY CONSTRUCTION, THE CONTRACTOR SHALL NOTIFY "MISSDIG" AND REQUEST THE UTILITY COMPANIES TO MARK THE UTILITIES IN QUESTION.

SPECIAL CARE SHALL BE TAKEN IN EXCAVATING IN THE PROXIMITY OF ALL UNDERGROUND UTILITIES. THE CONTRACTOR SHALL PROVIDE SUPPORT FOR ANY UTILITIES WITHIN THE EXCAVATION. PROVIDE PROPER COMPACTION UNDER ANY UNDERMINED UTILITY STRUCTURE AND IF NECESSARY, INSTALL TEMPORARY SHEETING OR USE A TRENCH BOX TO MINIMIZE THE EXCAVATION. CONTRACTOR SHALL PROTECT AND SAVE HARMLESS FROM DAMAGE ALL UTILITIES, ABOVE OR BELOW THE GROUND SURFACE, WHICH MAY BE ENCOUNTERED DURING CONSTRUCTION.

**LOCATION OF EX. UTILITIES**



**VICINITY MAP**

**PROPERTY OWNER/APPLICANT**  
Cherry Republic (TC Vision, LLC)  
6026 S Lake St.  
Gen Arbor, MI 49634

**ZONING INFORMATION**  
PARCEL ZONING: U LIGHT INDUSTRIAL  
PROPOSED USE: INDUSTRIAL  
PARCEL ADDRESS: 9896 WEST FISHER STREET  
PROPERTY TAX ID: 041-719-024-10  
SECTION, TOWN, RANGE: SEC 19, T28N, R14W  
GROSS PARCEL AREA: 2.73 ACRES (INCLUDES R.O.W.)  
NET PARCEL SIZE: 2.45 ACRES (W/O R.O.W.)

**DISTRICT REGULATIONS**  
MINIMUM NET LOT AREA: ONE (1) ACRE  
MINIMUM LOT WIDTH: 100 FEET  
MAXIMUM BUILDING HEIGHT: 32 FT  
MINIMUM BUILDING SETBACKS:  
FRONT: 20 FEET  
SIDE: 15 FEET (SEE RULE "I" IN ORDINANCE)  
REAR: 10 FEET  
MAXIMUM LOT COVERAGE: 60%  
PROPOSED BUILDINGS < 35 FEET IN HEIGHT

**TOTAL IMPERVIOUS SURFACE CALCULATION**  
BUILDINGS, ASPHALT AND CONCRETE = 101749 SF  
IMPERVIOUS RATIO = 101749 / 206,771 = 49%  
NOTE: GRAVEL IS NOT CONSIDERED IMPERVIOUS ACCORDING TO ORDINANCE.

**LIGHTING**  
ALL LIGHTING TO BE WALL PACK LIGHTS MOUNTED ON THE BUILDING. FIXTURES AND LIGHT BULBS TO MEET VILLAGE OF EMPIRE ZONING ORDINANCE SECTION 3.11.

**GENERAL**  
HOURS OF OPERATION: 24 HOURS PER DAY- SEASONAL

**PROJECT INFORMATION**

**PARKING DETERMINATION:**  
ORDINANCE REQUIREMENTS:  
1 SPACE PER 1000 SF OF INDUSTRIAL USE BUILDING  
APPROX. BUILDING AREA  
EX=35,509 SF  
PROP=16,000 SF  
TOTAL=51,509 SF  
REQUIRED NUMBER OF PARKING SPACES=52


**PARKING PROVIDED**  
68 SPACES

**BARRIER FREE REQUIREMENTS**  
1 BARRIER FREE SPACE FOR EACH 25 SPACES  
3 SPACES REQUIRED  
3 SPACES PROVIDED

**PARKING NOTES**

SHEET	SHEET TITLE
C100	GENERAL PLAN INFORMATION & NOTES
C101	DEMOLITION PLAN
C102	SITE, LANDSCAPE & DETAILS
C104	OVERALL DRAINAGE PLAN

**SHEET INDEX**

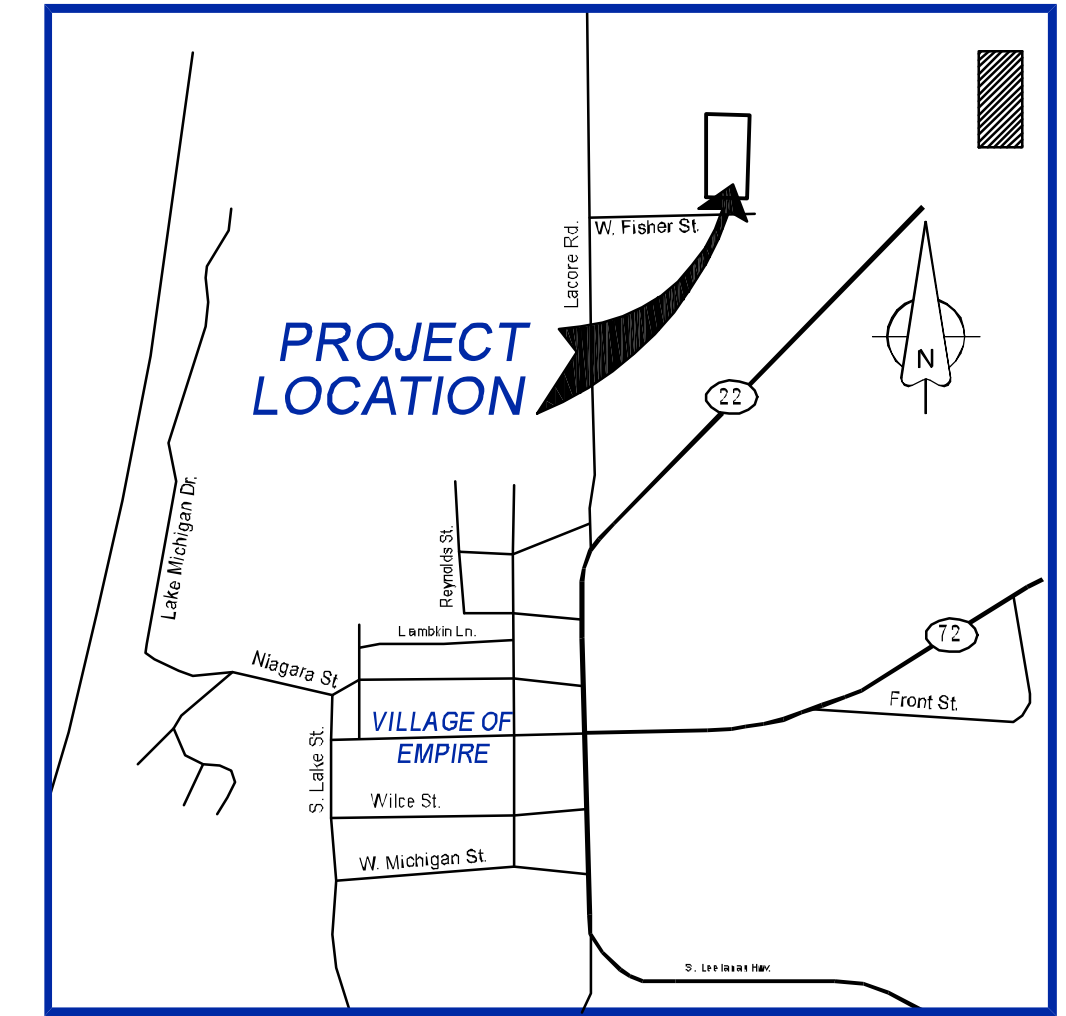

**LOCATION MAP**

**Parcel 1**  
Cherry Republic  
9896 W Fisher St  
041-719-024-10

Part of the Northwest 1/4 of the Northwest 1/4 of Section 19, Town 28 North, Range 14 West, Village of Empire, Leelanau County, Michigan, more fully described as follows:

Commencing at the Northwest corner of said Section 19; thence S 88°49'30" E, 948.59 feet along the North line of said Section 19; thence S 01°54'25" W, 666.54 feet along the West 1/8 line of said Section 19; thence N 88°53'15" W, 166.52 feet to the POINT OF BEGINNING; thence S 01°53'27" W, 665.62 feet; thence N 88°49'23" W, 178.49 feet along the East - West 1/8 line of said Section 19; thence N 01°54'25" E, 665.37 feet; thence S 88°53'15" E, 178.31 feet to the POINT OF BEGINNING.

Containing 2.73 acres, more or less.  
Subject to a right-of-way, known as Fisher Road, over the southernmost 66 feet thereof.

**Parcel 2**  
Self Storage Parcel  
9888 W Fisher St  
041-719-024-05

Part of the Northwest 1/4 of the Northwest 1/4 of Section 19, Town 28 North, Range 14 West, Village of Empire, Leelanau County, Michigan, more fully described as follows:

Commencing at the Northwest corner of said Section 19; thence S 88°49'30" E, 948.59 feet along the North line of said Section 19; thence S 01°54'25" W, 666.54 feet along the West 1/8 line of said Section 19 to the POINT OF BEGINNING; thence continuing S 01°54'25" W, 665.62 feet; thence N 88°49'23" W, 166.51 feet; thence N 01°53'27" E, 665.62 feet; thence S 88°53'15" E, 166.52 feet to the POINT OF BEGINNING.

Containing 2.54 acres, more or less.  
Subject to a right-of-way, known as Fisher Road, over the southernmost 66 feet thereof.

NOTE: PARCELS WILL BE COMBINED UPON APPROVAL OF SITE PLAN

**LEGAL DESCRIPTION**



**ENGINEERS SEAL**

**LANDSCAPE REQUIREMENTS**

Section 3.21 - Landscaping

A. Buffer, at least ten (10) feet wide abutting the right-of-way, in the front yard shall be maintained in an unobstructed fashion except for required landscape materials in the landscape.

One canopy tree, a minimum of 3" caliper in size, for each twenty (20) linear feet and a minimum of fifteen (15) feet in height, or fraction thereof, shall be located within this landscaped area in such a manner so as not to create a vehicular sight-distance obstruction. Commission recommends planting non-invasive deciduous trees.

D. Landscaping required by this Section, ten (10) percent of the site area, of any commercial development, public land use or PUD, excluding existing throughfare right-of-way, shall be landscaped.

A. Courses or retention areas in front or side yards, may be included as a portion of the required landscaped area.

**LANDSCAPE CALCULATIONS**  
LANDSCAPE AREA REQUIRED: 106,722 SF \* 10% = 10,672 SF  
LANDSCAPE AREA PROVIDED: 22,852 SF

KEY	DESCRIPTION
1	ROAD FRONTAGE LANDSCAPING (1 TREE PER 20 FT OF FRONTAGE = 345 FT / 20 = 18 TREES REQUIRED)
2	PARKING LOT LANDSCAPING (1 TREE PER 5 SPACES) = 65 SPACES / 5 = 13 TREES REQUIRED

TOTAL TREES REQUIRED = 31  
TREES PROVIDED:  
EXISTING: 4 FLOWERING PEAR TREES  
EXISTING: 12 MAPLES

**LANDSCAPING INFORMATION**

THE PRESENCE OF OTHER THAN GRANULAR MATERIALS IN THE SUB-GRADE SOIL WILL REQUIRE A FULL WIDTH, FIFTEEN INCH, GRANULAR SUB-BASE, MDOT CLASS II OR EQUIVALENT.

GRAVEL TO BE USED ON PROJECT MUST MEET SPECIFICATIONS FOR MDOT 22-A.

GRAVEL SHALL BE A MINIMUM OF 6" THICK IN ALL AREAS.

GRAVEL PLACEMENT MUST COMPLY WITH DIVISION 3 OF THE MICHIGAN DEPARTMENT OF TRANSPORTATION 2003 STANDARD SPECIFICATIONS.

**GRAVEL NOTES**



SITE ENGINEER

50% COMPLETE REVIEW SET

PLAN DATE  
4-18-2024

LOCATION

9876 FISHER ST., EMPIRE MI  
SEC 19, T28N, R14W  
VILLAGE OF EMPIRE LEELANAU COUNTY, MI

CLIENT  
TC VISION LLC  
6026 S LAKE ST  
GLEN ARBOR, MI 49636



PROJECT  
2024 BUILDING ADDITIONS PROJECT

2011-113



GENERAL PLAN INFORMATION

C100



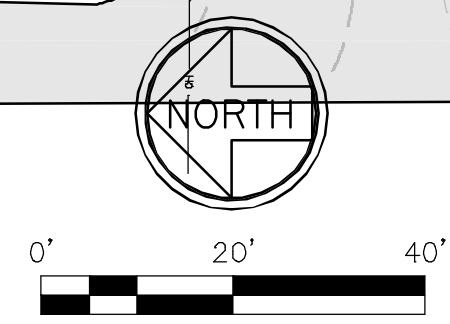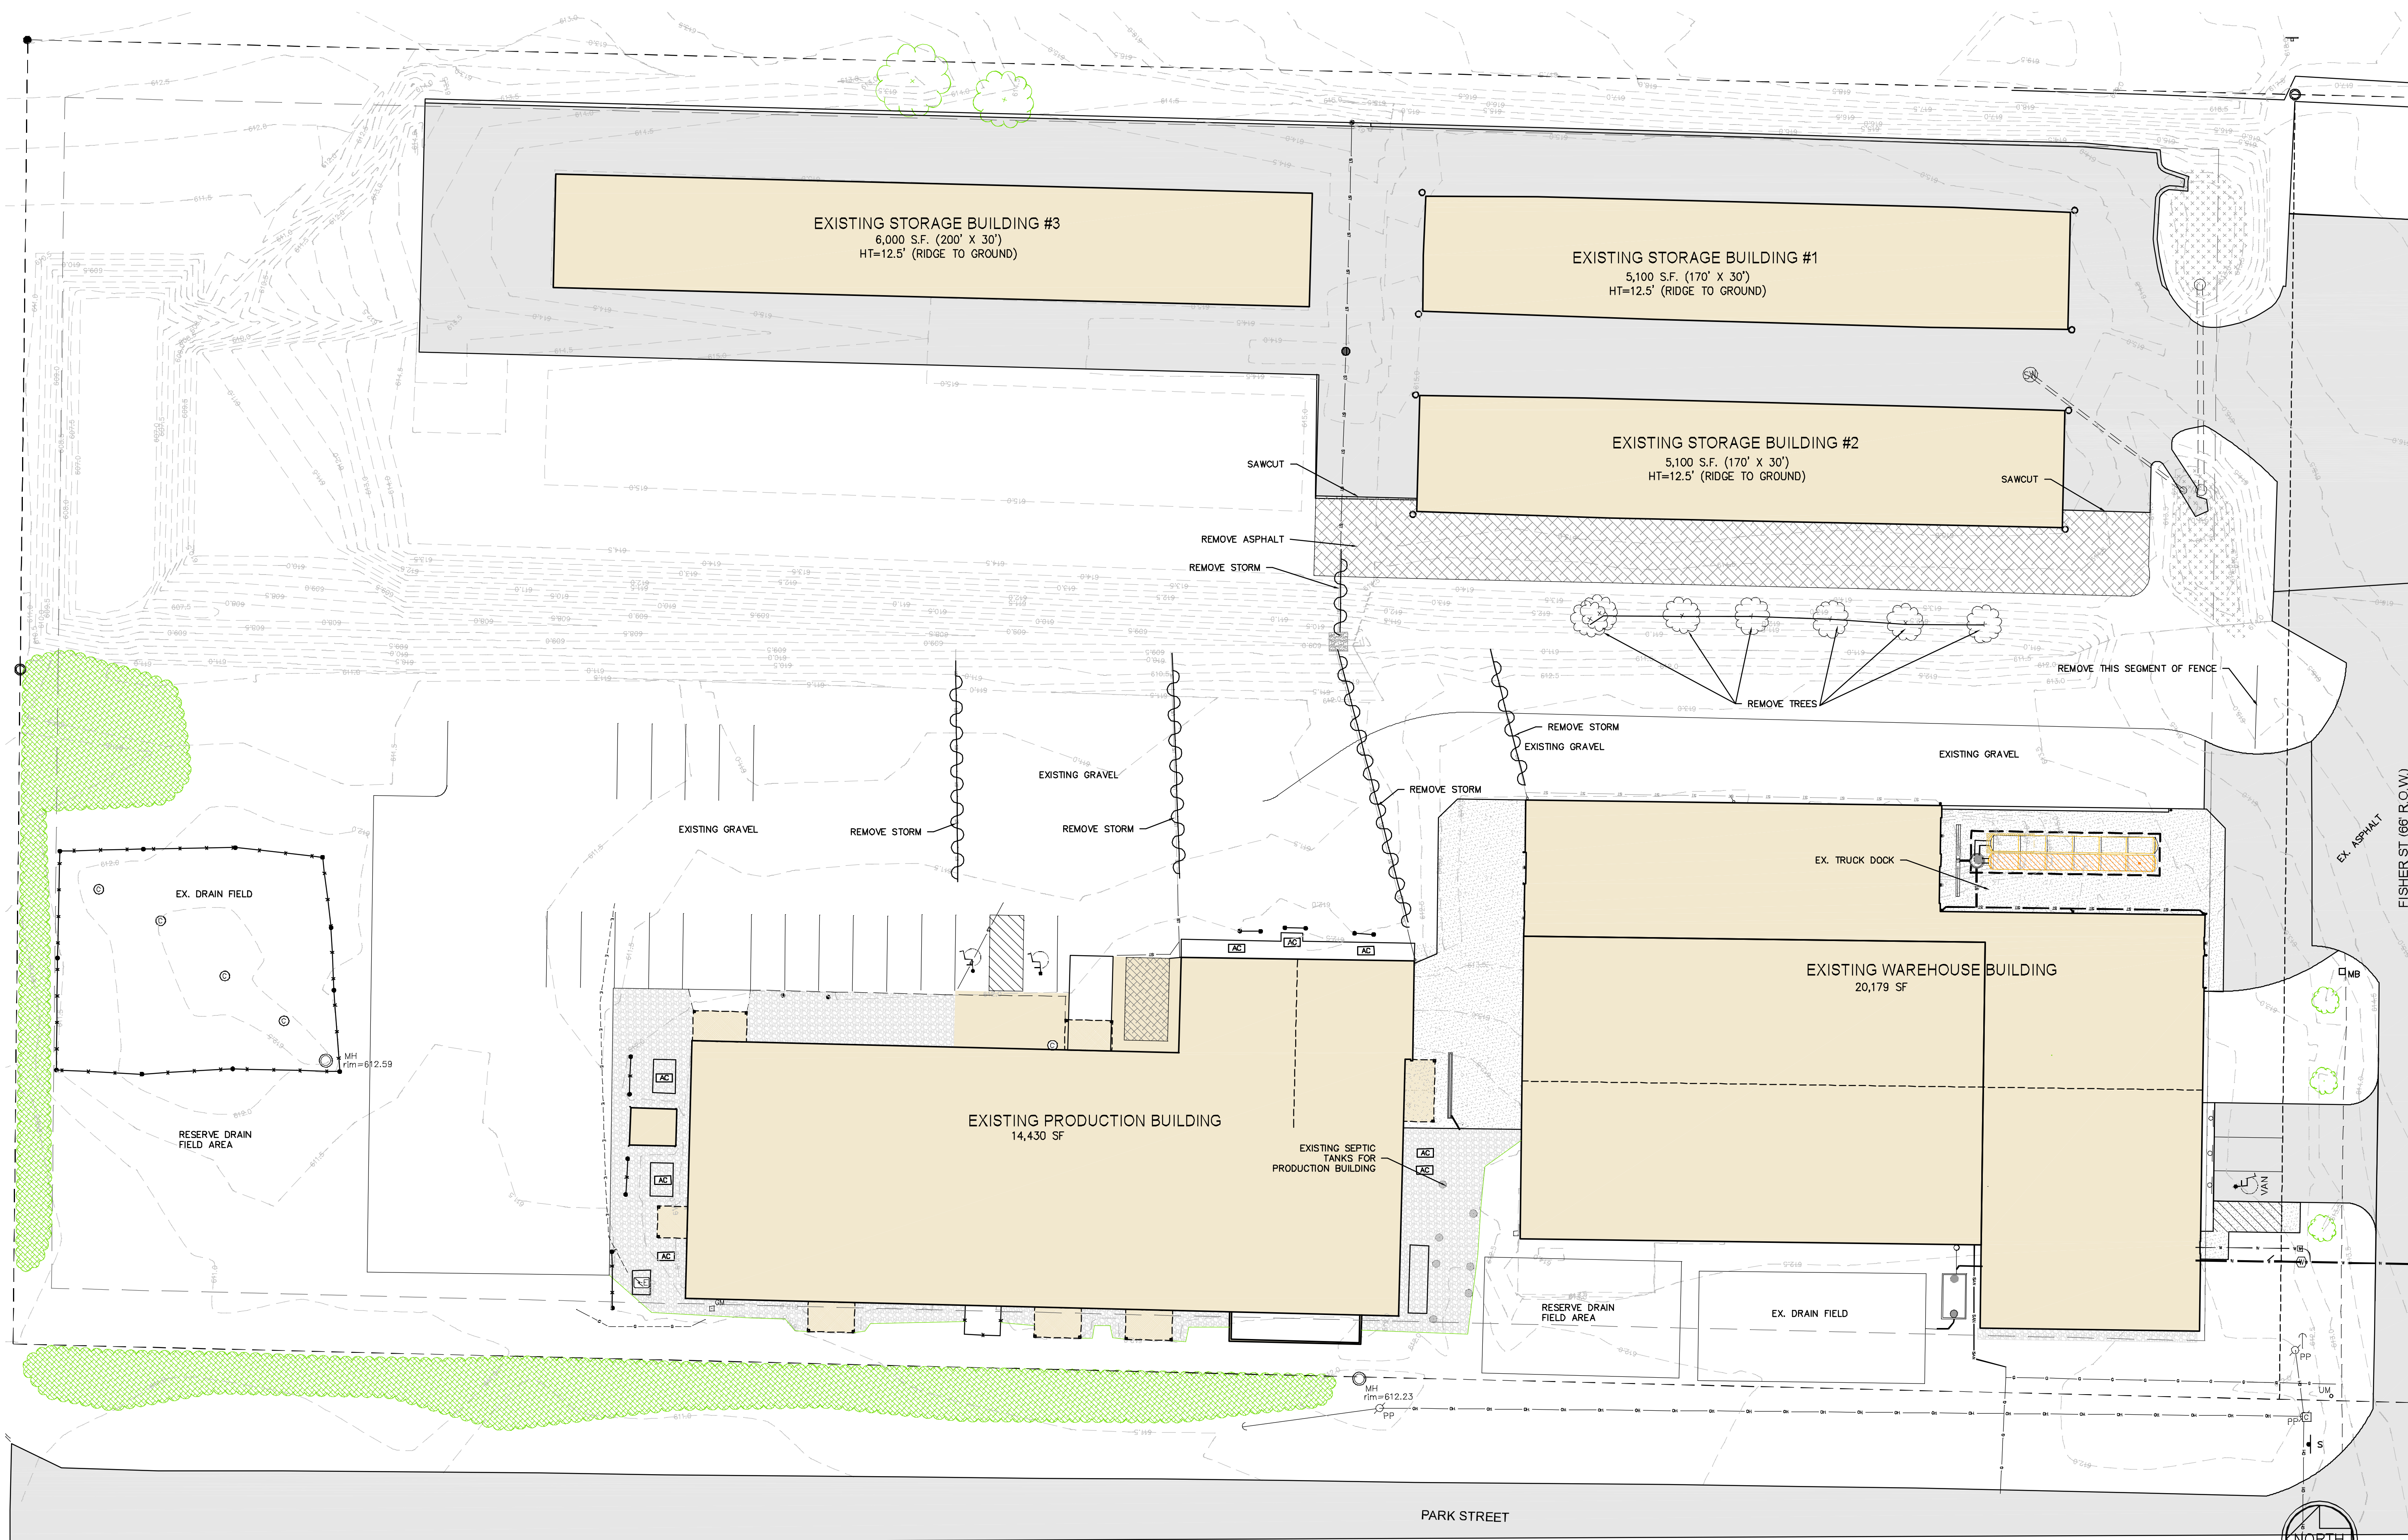



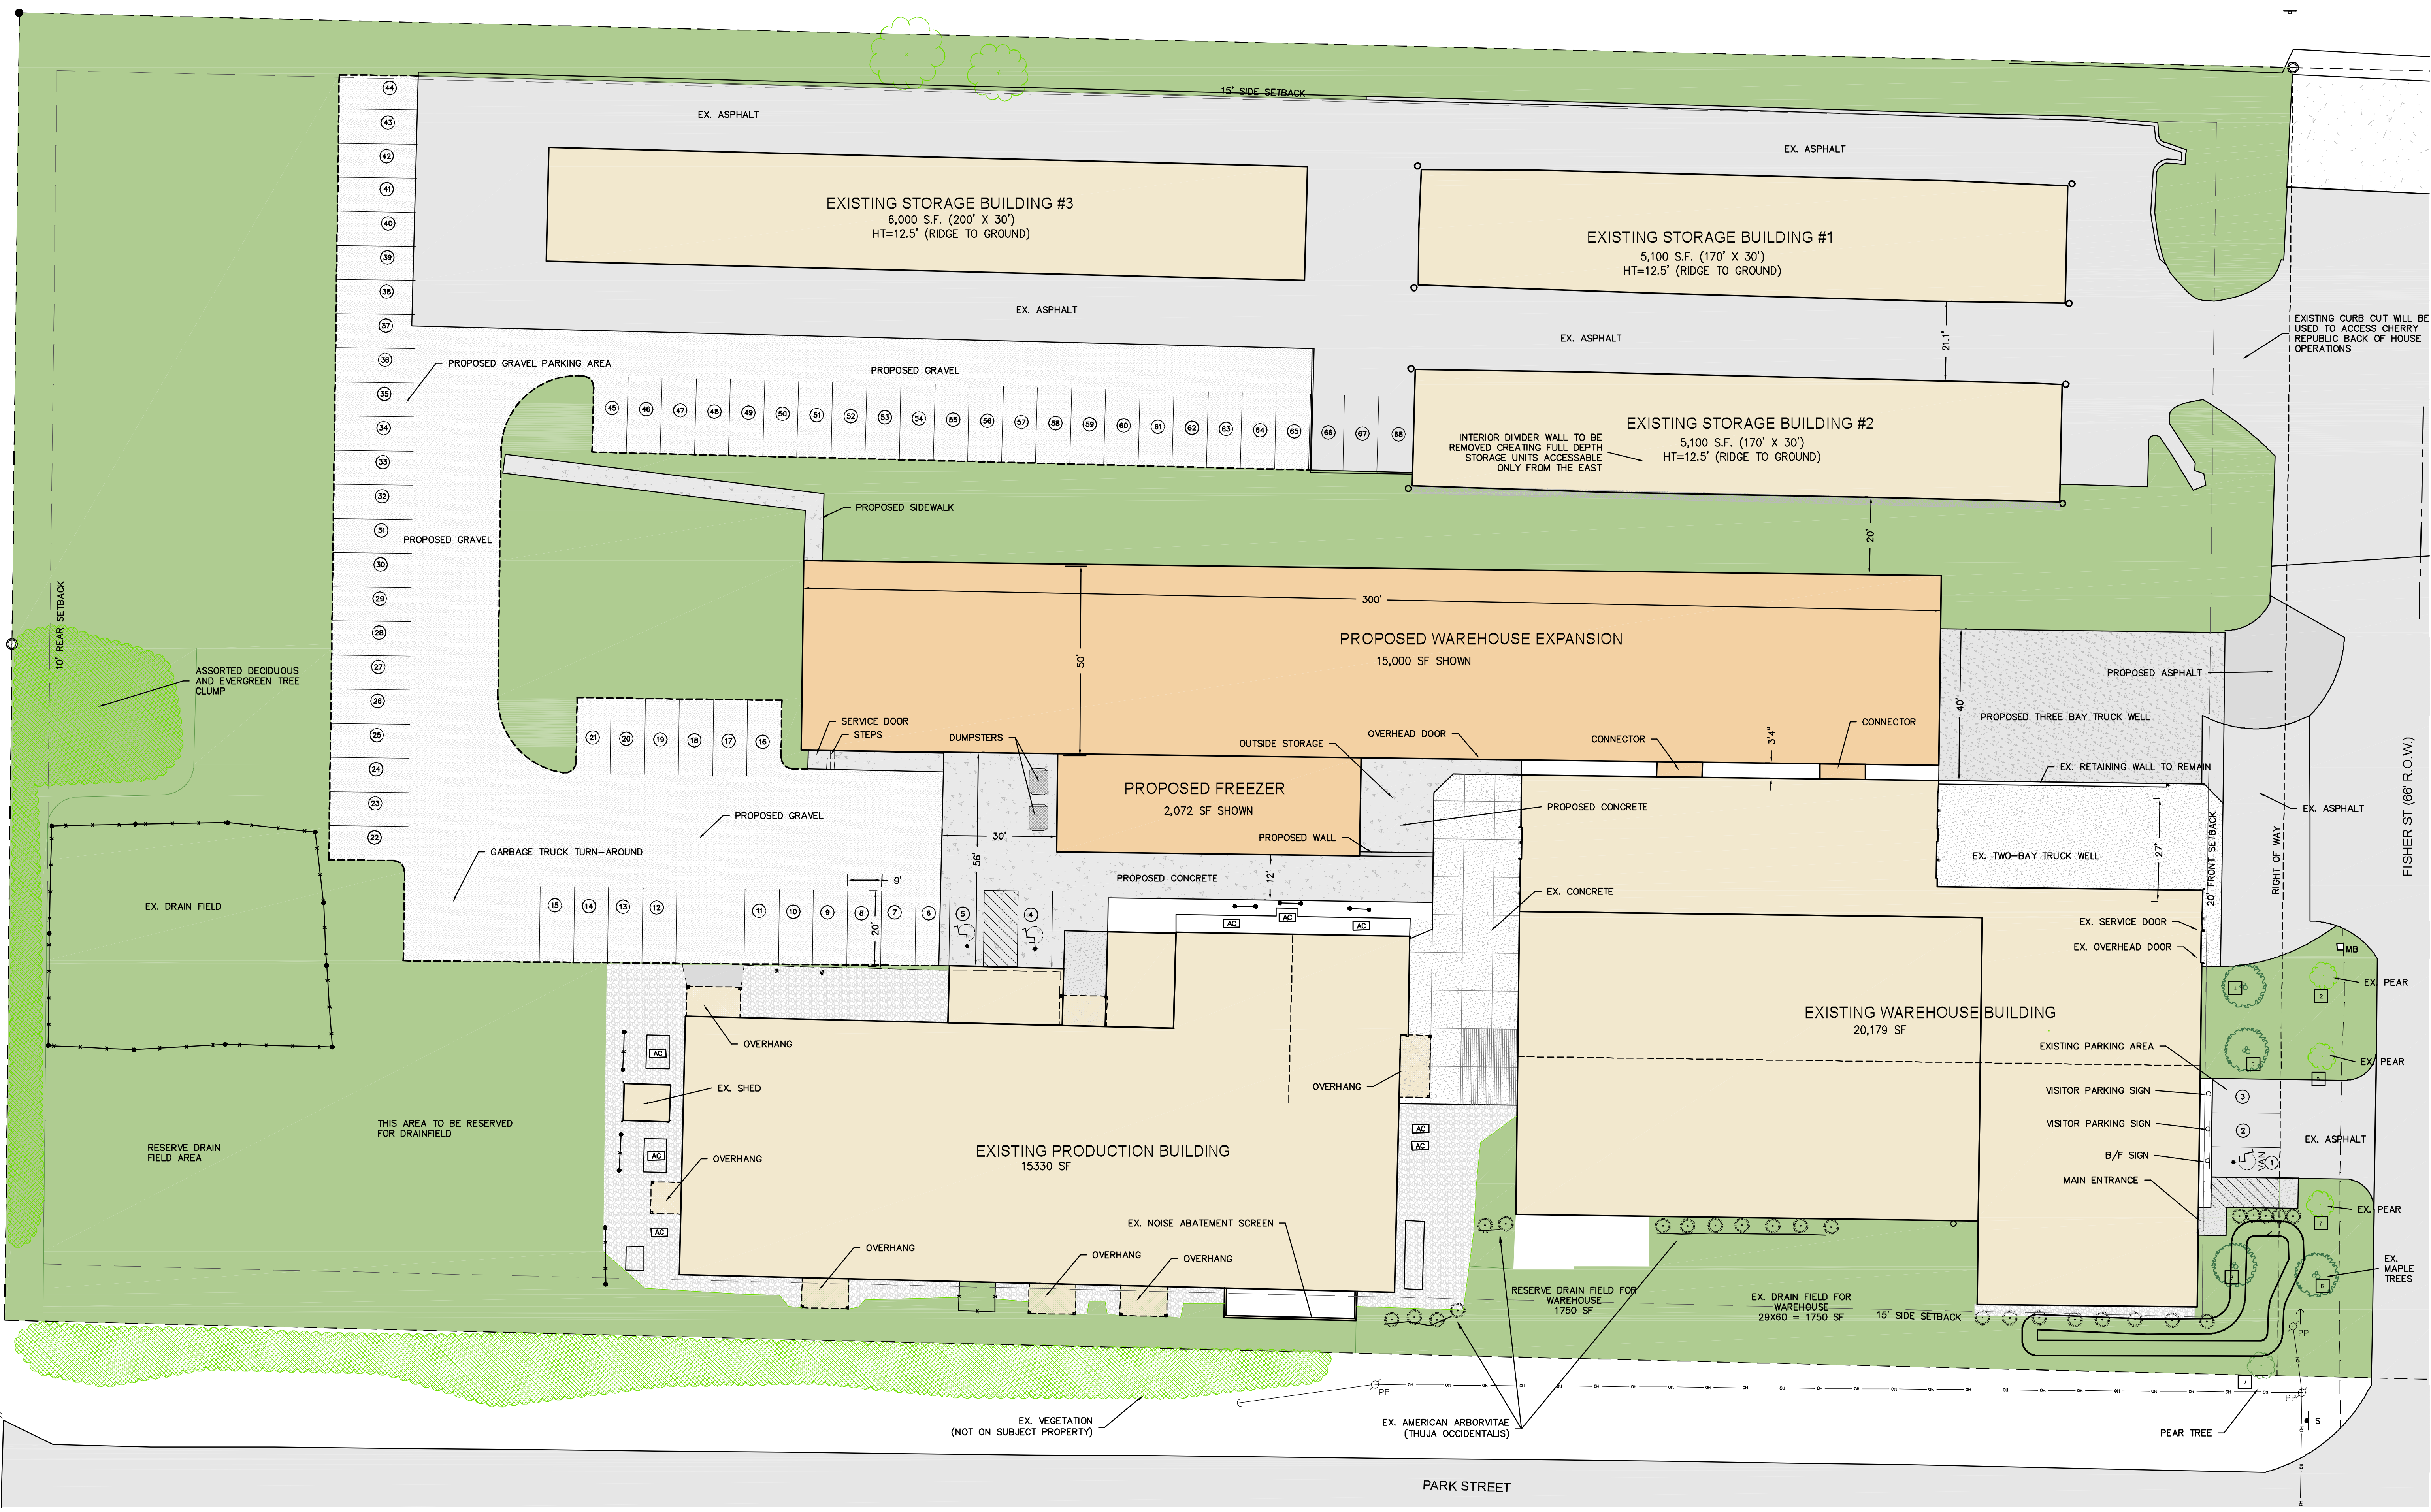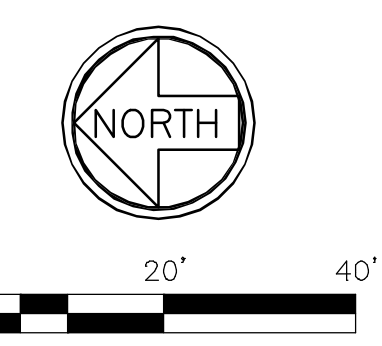

50% COMPLETE REVIEW SET

BLANKSHEET  
4-18-2024

PROJECT: 2024 BUILDING ADDITIONS PROJECT

2011-113

SITE PLAN

C102

LOCATION:  
9876 FISHER ST., EMPIRE MI  
SEC 19, T28N, R14W  
VILLAGE OF EMPIRE LEELENAU COUNTY, MI

CLIENT:  
TC VISION LLC  
6026 S LAKE ST  
GLEN ARBOR, MI 49636

SITE ENGINEER

PROJECT

CLIENT

2011-113

SITE PLAN

C102



